



Preliminary Jurisdictional Determination requested by
 Tim O'Donnell on behalf of Loewke Planning Associates
 American Canyon Road, American Canyon, Napa County CA
 Lat. 38.176° N / Long. 122.240° W
 Corps File No. 2007-00759N Date: 25 MARCH 2015

**U.S. Army Corps
 of Engineers**
 San Francisco District
 Regulatory Division




Wetlands - Area subject to Section 404
 Clean Water Act (CWA): 1.27 acre accurate as depicted on map

Other Waters - Area subject to Sect. 404 CWA
 0.24 acre accurate as depicted on map

Study Area Boundary

25 March 2015 DBB

MONK & ASSOCIATES

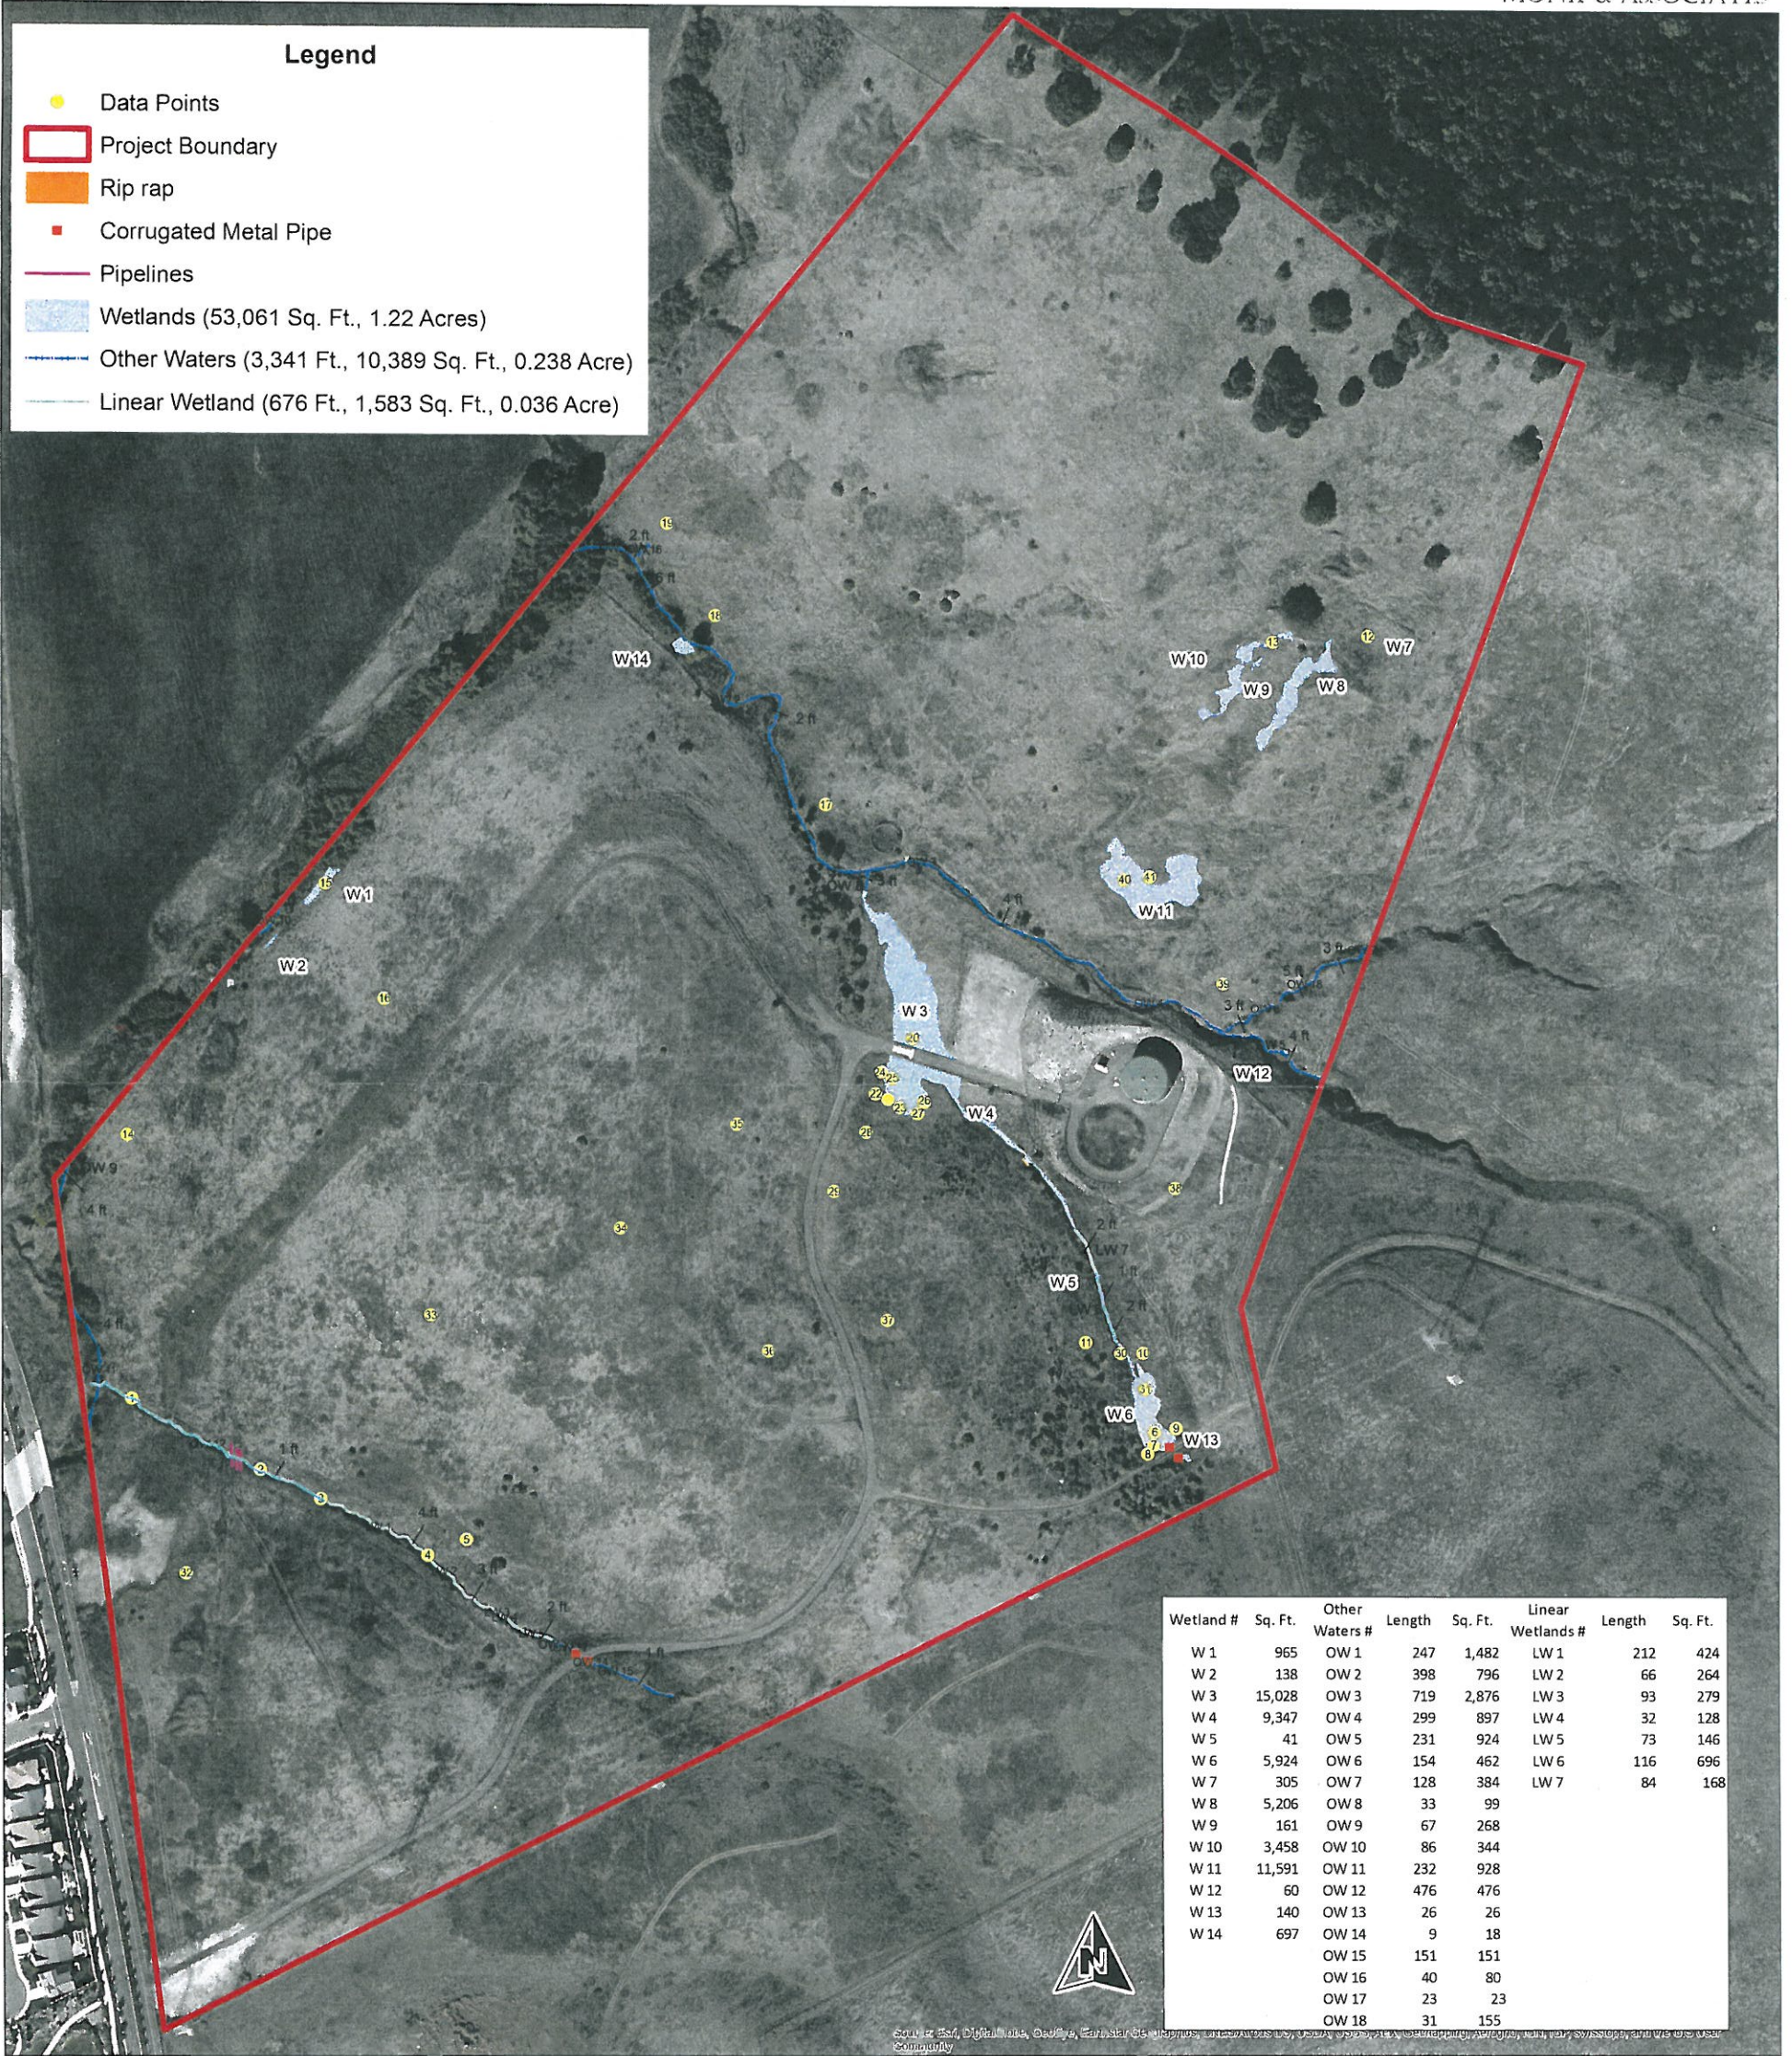

Legend

- Data Points
- Project Boundary
- Rip rap
- Corrugated Metal Pipe
- Pipelines
- Wetlands (53,061 Sq. Ft., 1.22 Acres)
- Other Waters (3,341 Ft., 10,389 Sq. Ft., 0.238 Acre)
- Linear Wetland (676 Ft., 1,583 Sq. Ft., 0.036 Acre)

Wetland #	Sq. Ft.	Other Waters #	Length	Sq. Ft.	Linear Wetlands #	Length	Sq. Ft.
W 1	965	OW 1	247	1,482	LW 1	212	424
W 2	138	OW 2	398	796	LW 2	66	264
W 3	15,028	OW 3	719	2,876	LW 3	93	279
W 4	9,347	OW 4	299	897	LW 4	32	128
W 5	41	OW 5	231	924	LW 5	73	146
W 6	5,924	OW 6	154	462	LW 6	116	696
W 7	305	OW 7	128	384	LW 7	84	168
W 8	5,206	OW 8	33	99			
W 9	161	OW 9	67	268			
W 10	3,458	OW 10	86	344			
W 11	11,591	OW 11	232	928			
W 12	60	OW 12	476	476			
W 13	140	OW 13	26	26			
W 14	697	OW 14	9	18			
		OW 15	151	151			
		OW 16	40	80			
		OW 17	23	23			
		OW 18	31	155			

Monk & Associates
 Environmental Consultants
 1136 Saranap Avenue, Suite Q
 Walnut Creek, California 94595
 (925) 947-4867

Sheet I. Confirmed Wetland Delineation Map
 Canyon Estates Project Site
 City of American Canyon, California

Scale: 1 inch = 200 feet
 Map Revision Date: March 25, 2015
 USACE Field Confirmation Date: February 25, 2015
 Confirmed by: Mr. Dan Breen and Mr. Bryan Matsumoto
 USACE File Number: 400759N